



By Room Name Legend

- AC
- CONSULT ROOM 1
- CONSULT ROOM 2
- CONSULT ROOM 4
- HALLWAY
- KITCHENETTE
- PROCEDURE ROOM
- RECEPTION
- WC

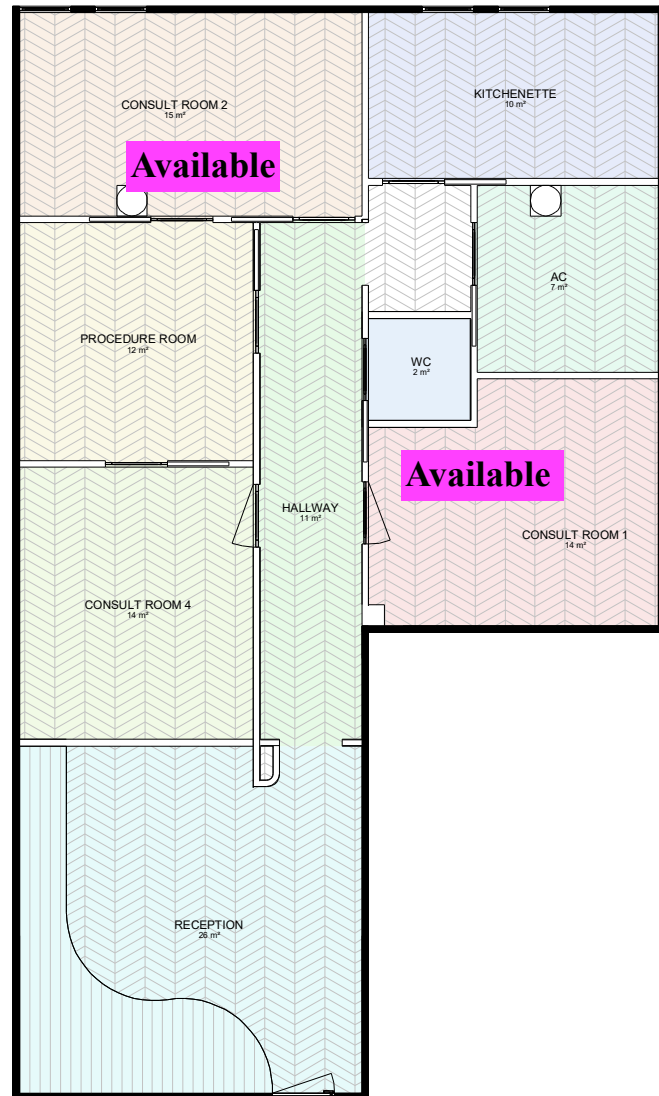

SPATIAL FLOOR PLAN

1 : 50

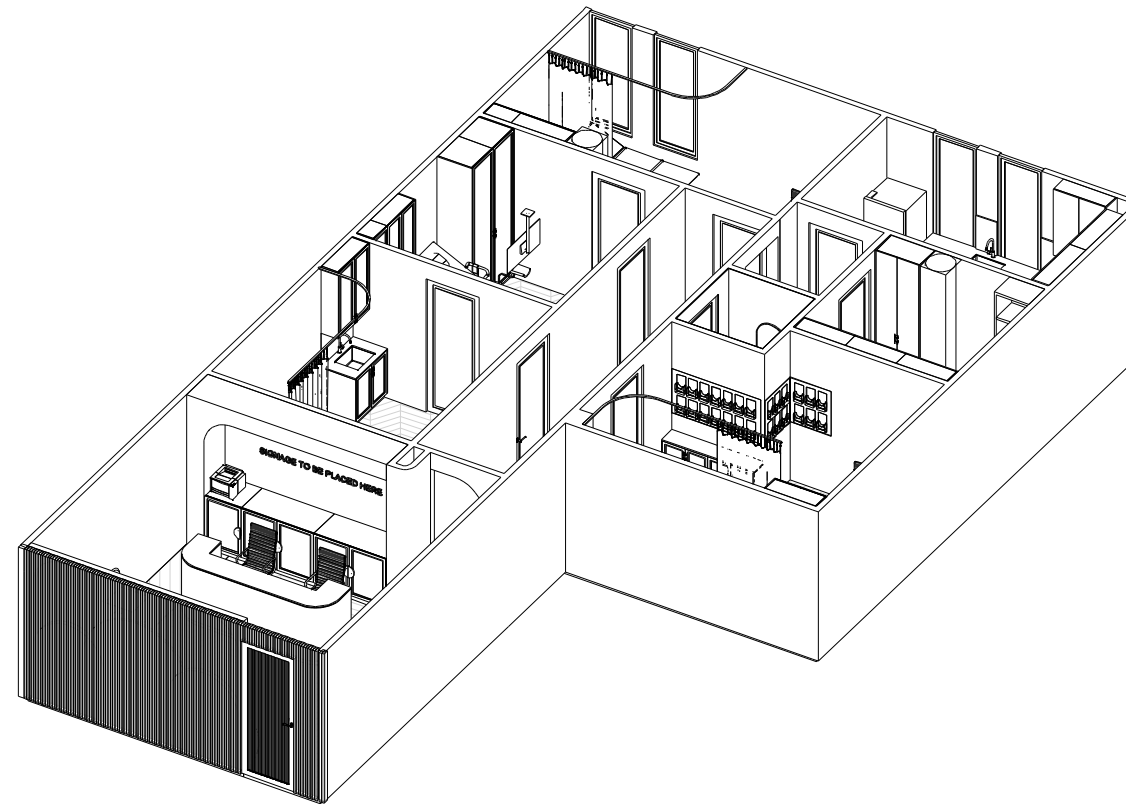

SPATIAL ISOMETRIC

LEGEND	
GRAPHIC SYMBOLS	
EXISTING STRUCTURE	NEW STRUCTURE
13MM PB / FC	CONCRETE
TIMBER	TILE
METAL	MDF
DEKTON	
DOOR TYPES	
D01 ENTRANCE DOOR	D02 SOUNDSTOP INTERNAL CAVITY SLIDER 2400MM X 920MM
D03 SINGLE SWING DOOR 2400MM X 920MM	D04 SOUNDSTOP INTERNAL CAVITY SLIDER 2400MM X 920MM
ABBREVIATIONS	
AP APPLIANCES	LI LIGHTING
BT BENCHTOP	MDF MEDIUM DENSITY FIBREBOARD
COS CHECK ON SITE	PB PLASTERBOARD
CL CENTER LINE	POS POINT OF SALE
D DOOR	RCP REFLECTED CEILING PLAN
EQ EQUIPMENT	SE SPLASHBACK
FCL FINISH CEILING LEVEL	SK SKIRTING
FFL FINISH FLOOR LEVEL	SS STAINLESS STEEL
FU FURNITURE	WT WALL TYPE
	W/ WITH
Key Value Keynote Text	
AP-01	MELE MICROWAVE M 6040 SC
AP-02	INTERGRATED DISHWASHER BY MELE
AP-03	SMEG TOASTER T8502WHUJ
AP-04	FISHER & PAYKEL FRIDGE E442LXF04
EQ-01	SECTION ELECTRIC MEDICAL EXAMINATION COUCH BY PACIFIC MEDICAL AUSTRALIA
EQ-02	SAMSUNG HS40 ULTRASOUND MACHINE
EQ-03	KRONOS 23 LITERS AUTOCLAVE UNIT
EQ-04	SAMSUNG QN69LS03RAFZA
EQ-05	GYNECOLOGIST CHAIR GYNEX PRO
EQ-06	CEILING MOUNTED TELEVISION
EQ-07	HP PRINTER MAXIMUM DIMENSIONS 439.3MM X 278MM
FU-01	AERO DESK MODULE 1800W X 900D MATTE NATURAL WHITE FINISH AE100 BY KROST
FU-02	AERO FITTED RETURN 1000W X 600D MATTE NATURAL WHITE FINISH AE142 BY KROST
FU-03	SAX SKIRT MEDIUMBACK BY KROST
FU-05	ARCH GIBSON DINING CHAIR BY SARAH ELLISON FURNITURE AUSTRALIA
FU-06	CACHE BARIATRIC STACKING CHAIR BY BARIATRIC FURNITURE AUSTRALIA
FU-07	3 DOOR SINGLE TIER WALL MOUNTED UNIT PU121 BY KROST
FU-08	AERO RETURN END PEDESTAL 470W MATTE NATURAL WHITE 2 DRAWER PLUS FILING -600D AE155 BY KROST
FX-01	M001 ADJUSTABLE CABINTRY PULL 150MM BRUSHED COPPER
FX-02	CARMEN DOOR HANDLE BY ARC DEPT
FX-03	DAVIS DOOR HANDLE BRUSHED COPPER BY ABI INTERIORS
MA-01	BLOSSOM WHITE BY POLYTEC
MA-02	UMBER DEKTON BY COSENTINO STONE
MA-03	EXOTIC TEXTILE BY INSTYLE TBC
MA-04	WHITE ON WHITE WALL PAINT BY DULUX PAINTS
MA-05	TERRACOTTA PAINT BY DULUX PAINTS
MA-07	LAWA TEXTILE BY INSTYLE TBC
MA-08	HELANA DEKTON BY COSENTINO STONE
MA-09	AWAKE DEKTON BY COSENTINO STONE
MA-10	TIMBERLAND OAK CHEVRON TILE 100X600MM BY DESIGN TILES
MA-11	REM DEKTON BY COSENTINO STONE
MA-12	BRUSHED COPPER BY CHEMETAL
MA-13	SUEDE NOUVEAU BY DULUX PAINTS
MA-14	WHITE ON WHITE DOOR PAINT BY DULUX PAINTS
MA-15	AGAVE LAMINATE BENCHTOP BY LAMNEX
MA-16	TIMBERLAND SERIES PORCELAIN TIMBER TILE 200X1200MM BY DESIGN TILES
MA-17	WHITE MELAMINE BENCHTOP BY POLYTEC
MA-18	WHITE POLISHED VENETIAN PLASTER BY SYDNEY VENETIAN PLASTER
MA-19	ETHEREAL GLOW POLISHED SILESTONE BY COSENTINO STONE
MA-20	RIBBED STICKER
SA-01	700MM X 500MM ARCH MIRROR WHITE BY FUTURE GLASS
SA-02	SEBA SINGLE KITCHEN SINK 550MM BRUSHED COPPER
SA-03	ELYSIAN KITCHEN MIXER BRUSHED COPPER
SA-04	CELINE BASIN SINK POSY BY ABI INTERIORS
SA-05	LIRA SOAP BOTTLE HOLDER BRUSHED COPPER BY ABI INTERIORS
SA-06	ZAAHA TOILET BUTTON ROUND BRUSHED COPPER BY ABI INTERIORS
SA-07	ASHER WALL HUNG TOILET PAN BY ABI INTERIORS
SA-08	OTTO TOILET BRUSH HOLDER BRUSHED COPPER BY ABI INTERIORS
SA-09	ELYSIAN BASIN MIXER EXTENDED BRUSHED COPPER BY ABI INTERIORS
SA-10	CALI TOILET ROLL HOLDER BRUSHED COPPER BY ABI INTERIORS

PLEASE READ CAREFULLY

This plan certified correct is the one referred to in the contract & specifications and I understand change here after may not be possible.

These plans supercede all other previous plans & sketches
 Owner / s Date
 Owner / s Date



THE HUB
 SUITE 2206, 31 LASSO ROAD,
 GREGORY HILLS, NSW
 M: +61 2 423 797 700
 E: info@shouseofdesign.com.au
 W: www.shouseofdesign.com.au
 ARCHITECTURAL DESIGN | INTERIOR DESIGN
 3D VISUALISATION | COLOUR CONSULTING |

Client	Issue	Description	Date	A3 SHEET
CONSTRUO GROUP			Issue Date 10/11/2022	Scale AS SHOWN
Project 13 DIGITARIA DRIVE, GREGORY HILLS				Sheet No. A102
Title SPATIAL FLOOR PLAN				Issue A